


DATE JUNE 30, 1989

### U.S. SURVEY No. 7579, ALASKA

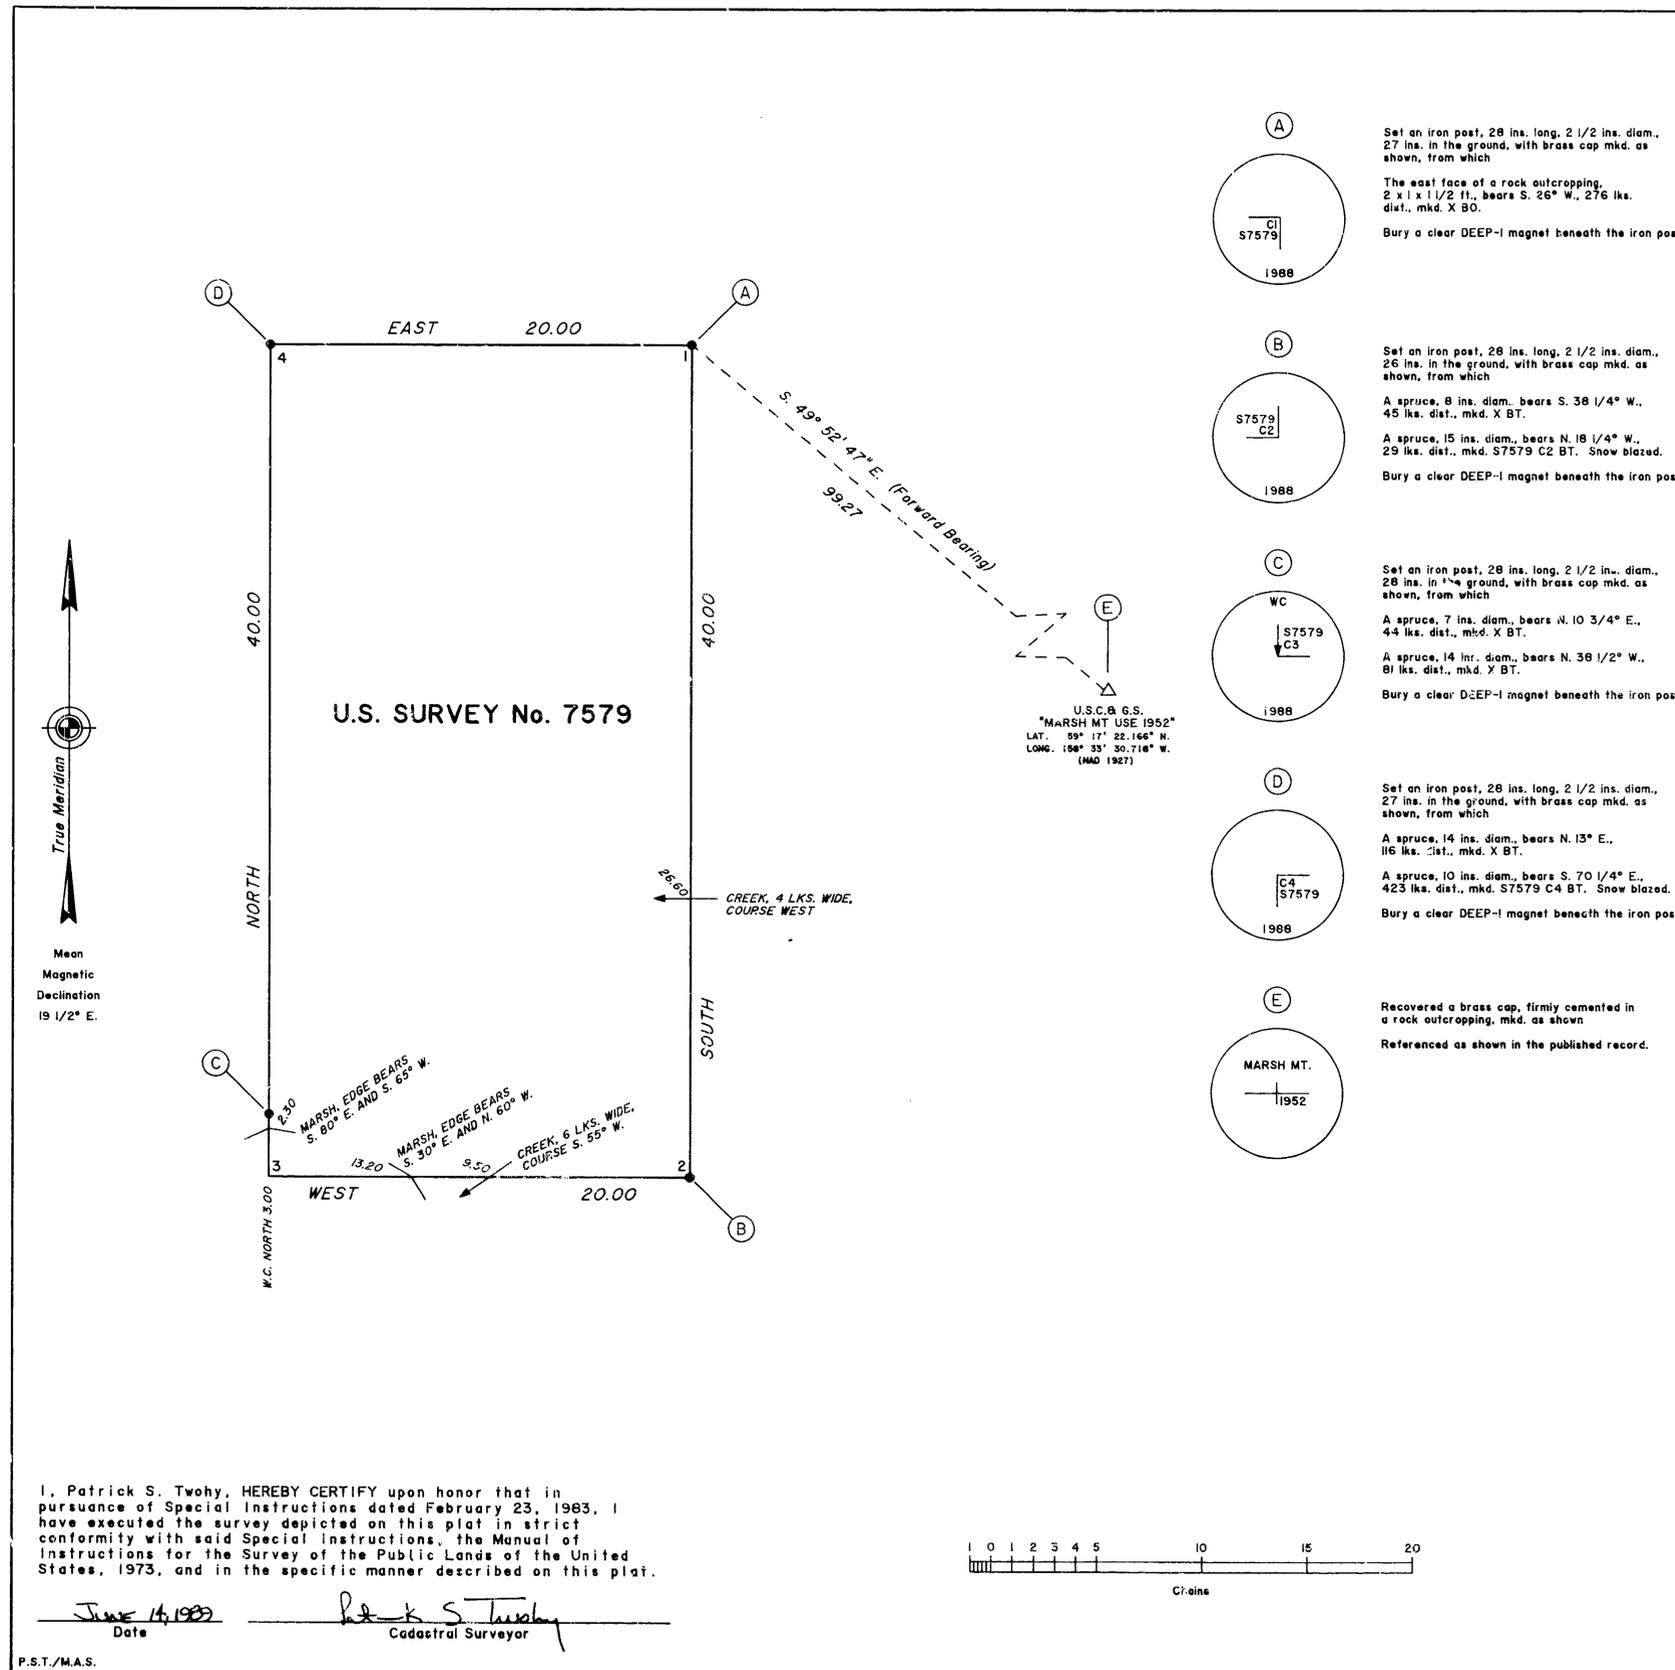

This plat contains the entire survey record.

This survey was executed by Patrick S. Twohy, Cadastral Surveyor, August 25 through September 23, 1988, in accordance with the specifications set forth in the Manual of Surveying Instructions, 1973, Special Instructions dated February 23, 1983, approved May 3, 1983, and Assignment Instructions dated May 2, 1988.

Field assistants were:

Larry K. Bekkedahl, Land Surveyor  
David J. Langhoff, Student Trainee (LS)  
Michael O. Harmening, Student Trainee (LS)

Area: 80.00 Acres.

The azimuth was obtained from direct observations of the sun, using the hour angle method, and refers to the true meridian.

The geographic position of corner No. 1, as determined from a tie to U.S. Coast and Geodetic Survey triangulation station "MARSH MT USE 1952," is:

Latitude: 59° 18' 03.76" North NAD 27  
Longitude: 158° 35' 07.17" West

The mean magnetic declination was observed during the execution of this survey.

This survey is situated approximately 2 miles northeast of the village of Aleknagik.

The land is mostly hilly and covered with spruce, birch, alder, and lichens.

The soil is a thin layer of topsoil over rocky clay, loam and gravel.

Access was by helicopter.

UNITED STATES DEPARTMENT OF THE INTERIOR  
BUREAU OF LAND MANAGEMENT  
Anchorage, Alaska

The survey represented by this plat, having been correctly executed in accordance with the requirements of law and the regulations of this Bureau, is hereby accepted.

For the Director

*Robert H. Anderson* 16 JUNE 1989  
Date

Deputy State Director for Cadastral Survey, Alaska

I, Patrick S. Twohy, HEREBY CERTIFY upon honor that in pursuance of Special Instructions dated February 23, 1983, I have executed the survey depicted on this plat in strict conformity with said Special Instructions, the Manual of Instructions for the Survey of the Public Lands of the United States, 1973, and in the specific manner described on this plat.

June 14, 1989  
Date  
*Patrick S. Twohy*  
Cadastral Surveyor

P.S.T./M.A.S.

